

PERSPECTIVE 1



PERSPECTIVE 2



M: 0450 189 797  
 E: INFO@SKBUILDINGDESIGN.COM.AU  
 W: WWW.SKBUILDINGDESIGN.COM.AU




PLAN SCHEDULE	DATE:	DWN:	REMARKS:	CHK BY:

**COPYRIGHT**  
 THIS PLAN IS THE PROPERTY OF SK BUILDING DESIGN AND MUST NOT BE USED IN WHOLE OR IN PART. LEGAL ACTION WILL BE TAKEN AGAINST ANY PERSON INFRINGING THE COPYRIGHT. DO NOT SCALE DRAWING. FIGURED DIMENSION ONLY TO BE USED. DIMENSIONS TO BE VERIFIED ON SITE BEFORE THE FABRICATION OF ANY BUILDING COMPONENTS. ALL MEASUREMENTS ARE IN MILLIMETRES. ALL DIMENSIONS ARE FRAME TO FRAME.

CLIENT:	KRAKOW CONSTRUCTIONS
ADDRESS:	ROAD 04 LOT 12 BINGARA GORGE

DWG:	COVER SHEET	
SHEET NO:	00	JOB NO: 12-BING
SCALE:		

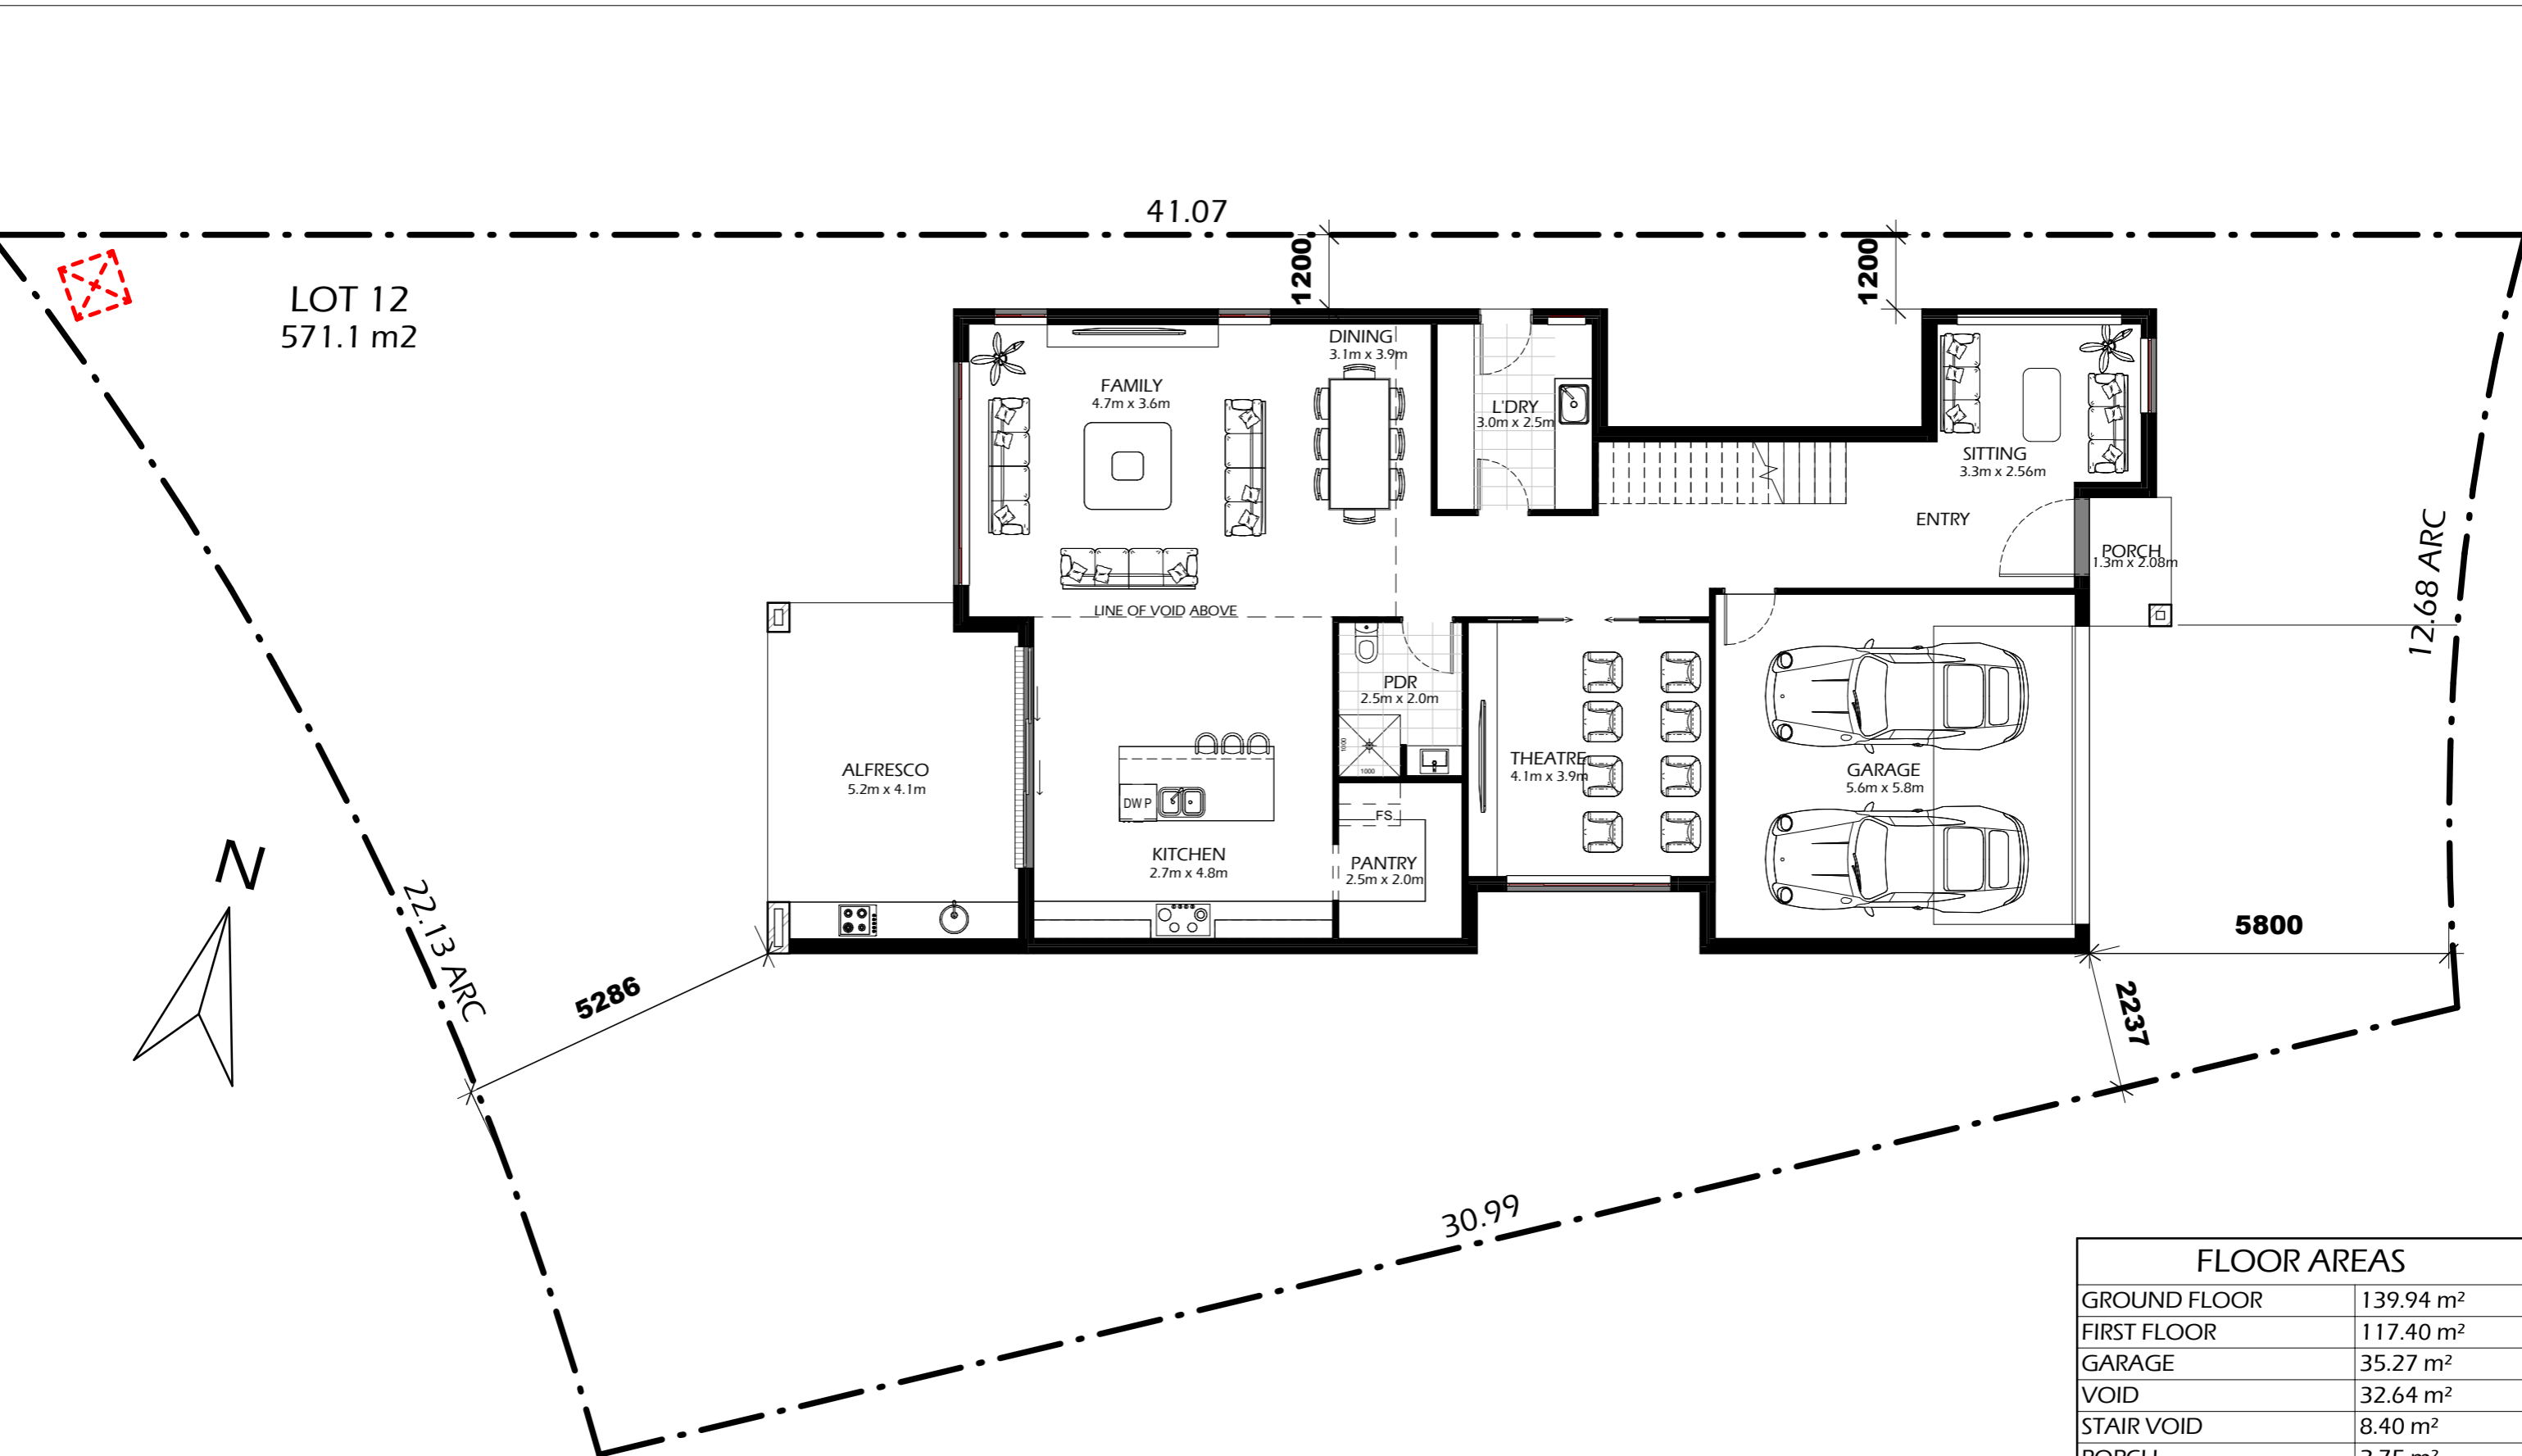

GROUND FLOOR PLAN

FLOOR AREAS	
GROUND FLOOR	139.94 m <sup>2</sup>
FIRST FLOOR	117.40 m <sup>2</sup>
GARAGE	35.27 m <sup>2</sup>
VOID	32.64 m <sup>2</sup>
STAIR VOID	8.40 m <sup>2</sup>
PORCH	2.75 m <sup>2</sup>
ALFRESCO	22.43 m <sup>2</sup>
BALCONY	8.77 m <sup>2</sup>
TOTAL	367.59 m <sup>2</sup>
SQUARES	39.57



M: 0450 189 797  
 E: INFO@SKBUILDINGDESIGN.COM.AU  
 W: WWW.SKBUILDINGDESIGN.COM.AU


**bdaa**  
 ACCREDITED  
 BUILDING DESIGNER

PLAN SCHEDULE	DATE:	DWN:	REMARKS:	CHK BY:

**COPYRIGHT**  
 THIS PLAN IS THE PROPERTY OF SK BUILDING DESIGN AND MUST NOT BE USED IN WHOLE OR IN PART. LEGAL ACTION WILL BE TAKEN AGAINST ANY PERSON INFRINGING THE COPYRIGHT. DO NOT SCALE DRAWING, FIGURED DIMENSION ONLY TO BE USED. DIMENSIONS TO BE VERIFIED ON SITE BEFORE THE FABRICATION OF ANY BUILDING COMPONENTS. ALL MEASUREMENTS ARE IN MILLIMETRES. ALL DIMENSIONS ARE FRAME TO FRAME.

CLIENT: KRAKOW CONSTRUCTIONS  
 ADDRESS: ROAD 04  
 LOT 12  
 BINGARA GORGE

DWG:	GROUND FLOOR SKETCH	
SHEET NO:	000	JOB NO:
SCALE:	1:100	12-BING

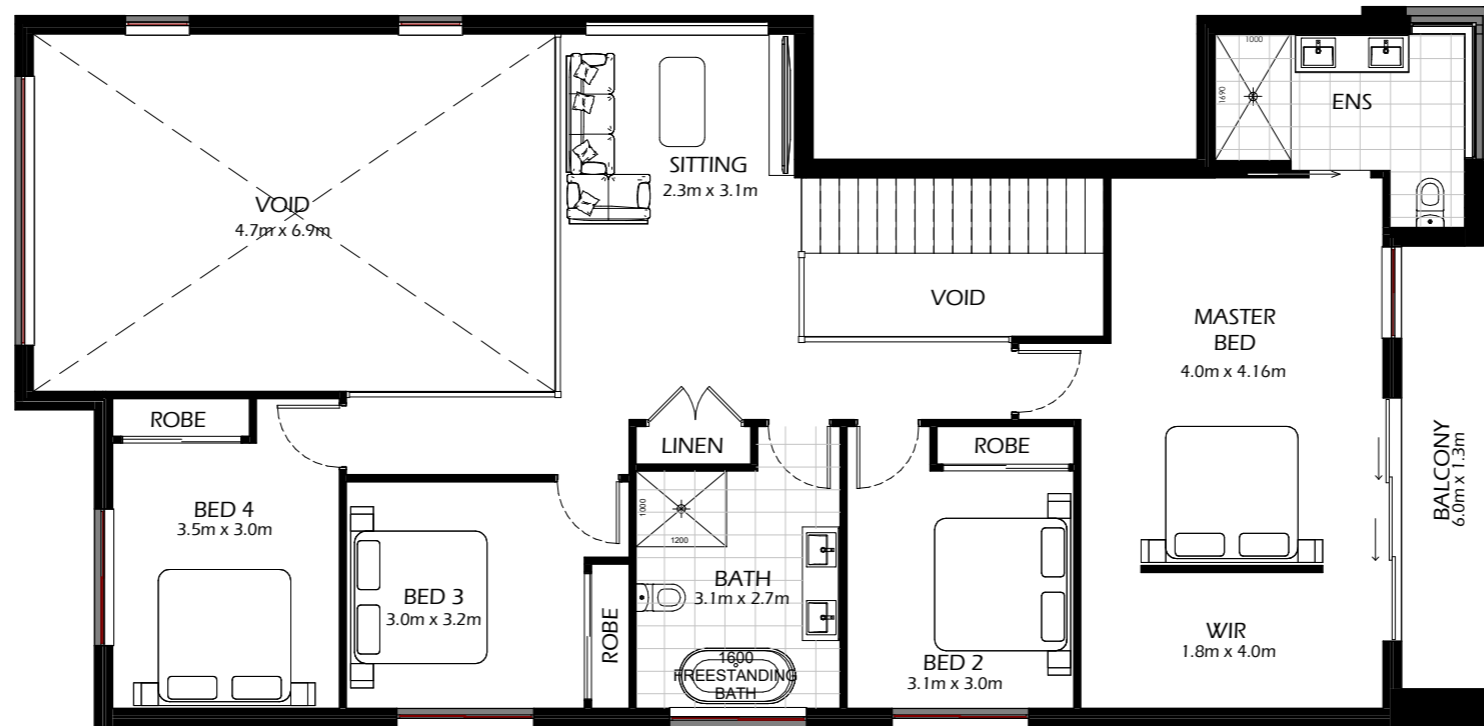

FIRST FLOOR PLAN

1 : 100



M: 0450 189 797  
 E: INFO@SKBUILDINGDESIGN.COM.AU  
 W: WWW.SKBUILDINGDESIGN.COM.AU




PLAN SCHEDULE	DATE:	DWN:	REMARKS:	CHK BY:

**COPYRIGHT**  
 THIS PLAN IS THE PROPERTY OF SK BUILDING DESIGN AND MUST NOT BE USED IN WHOLE OR IN PART. LEGAL ACTION WILL BE TAKEN AGAINST ANY PERSON INFRINGING THE COPYRIGHT. DO NOT SCALE DRAWING, FIGURED DIMENSION ONLY TO BE USED. DIMENSIONS TO BE VERIFIED ON SITE BEFORE THE FABRICATION OF ANY BUILDING COMPONENTS. ALL MEASUREMENTS ARE IN MILLIMETRES. ALL DIMENSIONS ARE FRAME TO FRAME.

CLIENT: KRAKOW CONSTRUCTIONS  
 ADDRESS: ROAD 04  
 LOT 12  
 BINGARA GORGE

DWG:	FIRST FLOOR SKETCH	
SHEET NO:	000.0	JOB NO:
SCALE:	1 : 100	12-BING

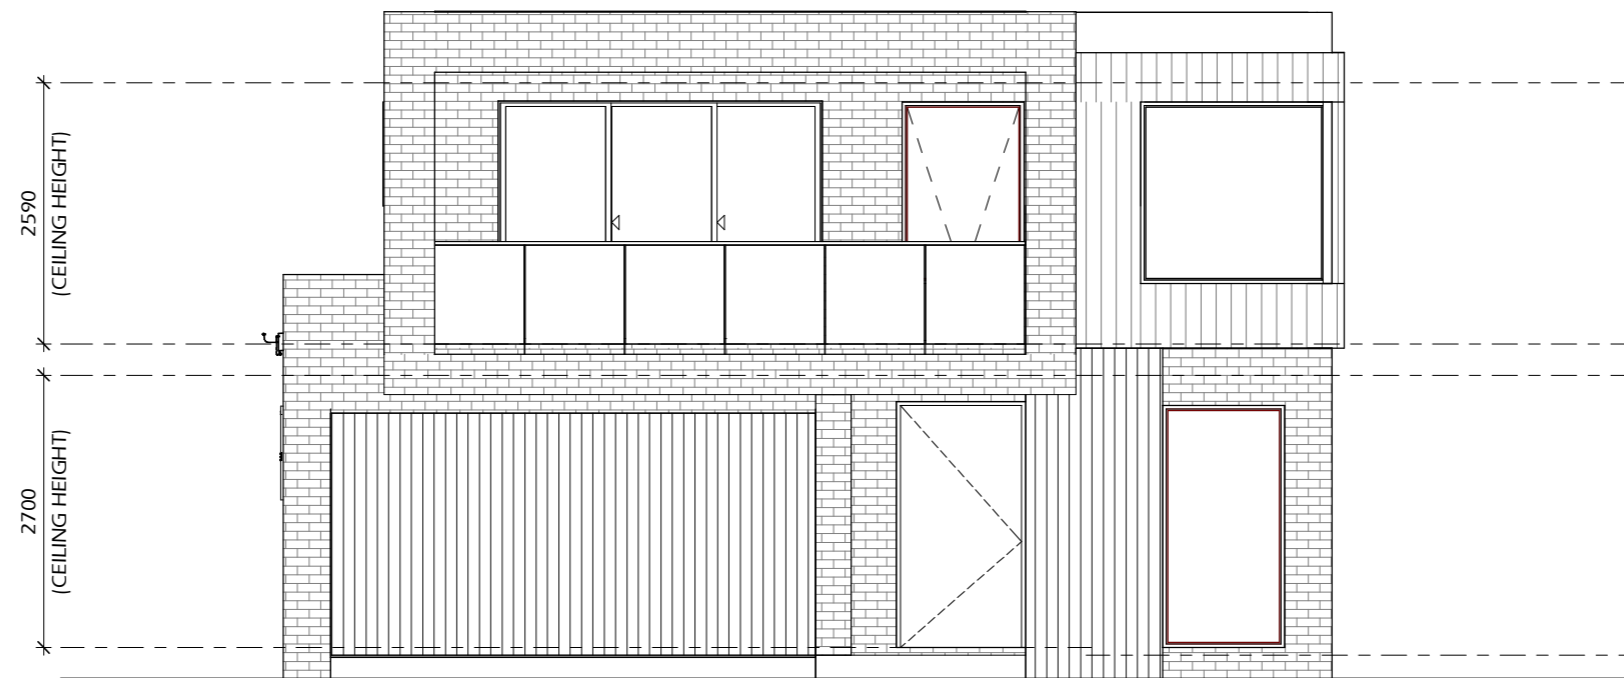

FRONT ELEVATION  
1 : 75



M: 0450 189 797  
E: INFO@SKBUILDINGDESIGN.COM.AU  
W: WWW.SKBUILDINGDESIGN.COM.AU



PLAN SCHEDULE	DATE:	DWN:	REMARKS:	CHK BY:

**COPYRIGHT**  
THIS PLAN IS THE PROPERTY OF SK BUILDING DESIGN AND MUST NOT BE USED IN WHOLE OR IN PART. LEGAL ACTION WILL BE TAKEN AGAINST ANY PERSON INFRINGING THE COPYRIGHT. DO NOT SCALE DRAWING, FIGURED DIMENSION ONLY TO BE USED. DIMENSIONS TO BE VERIFIED ON SITE BEFORE THE FABRICATION OF ANY BUILDING COMPONENTS.  
ALL MEASUREMENTS ARE IN MILLIMETRES.  
ALL DIMENSIONS ARE FRAME TO FRAME.

CLIENT:	KRAKOW CONSTRUCTIONS
ADDRESS:	ROAD 04 LOT 12 BINGARA GORGE

DWG:	ELEVATIONS	
SHEET NO:	05	JOB NO:
SCALE:	1 : 75	12-BING